



RED JUNCTION AND ORANGE LOCAL ROAD NETWORK

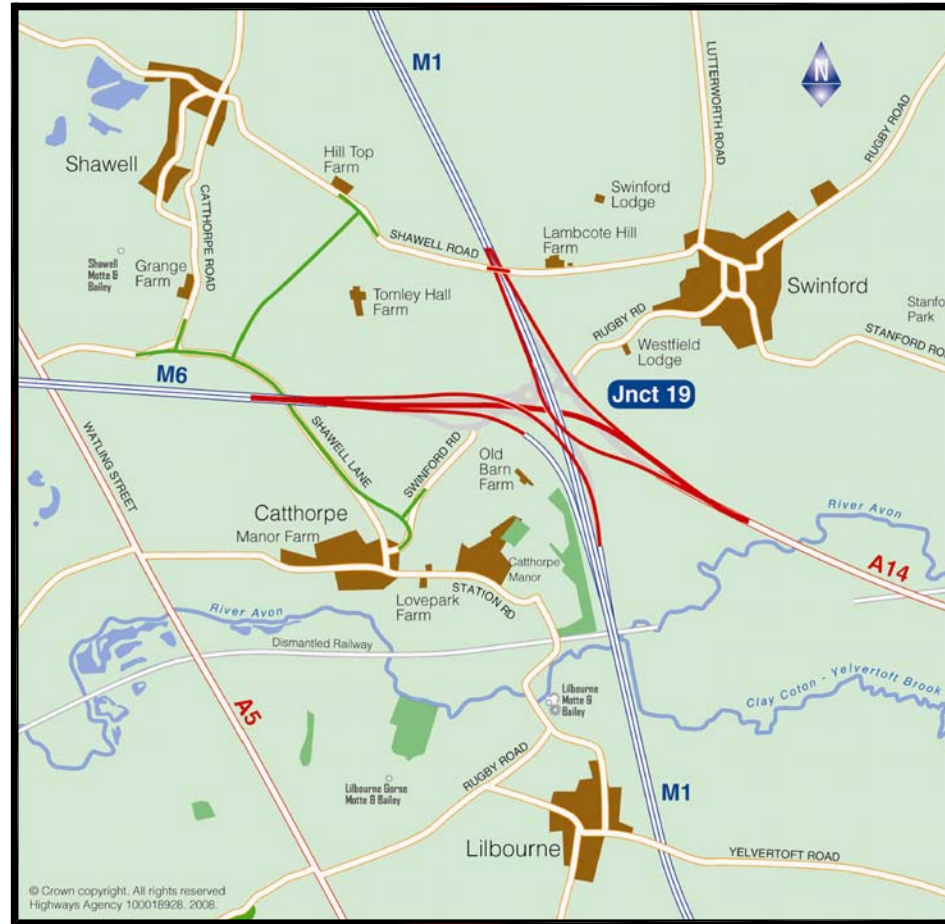


RED JUNCTION AND GREEN LOCAL ROAD NETWORK

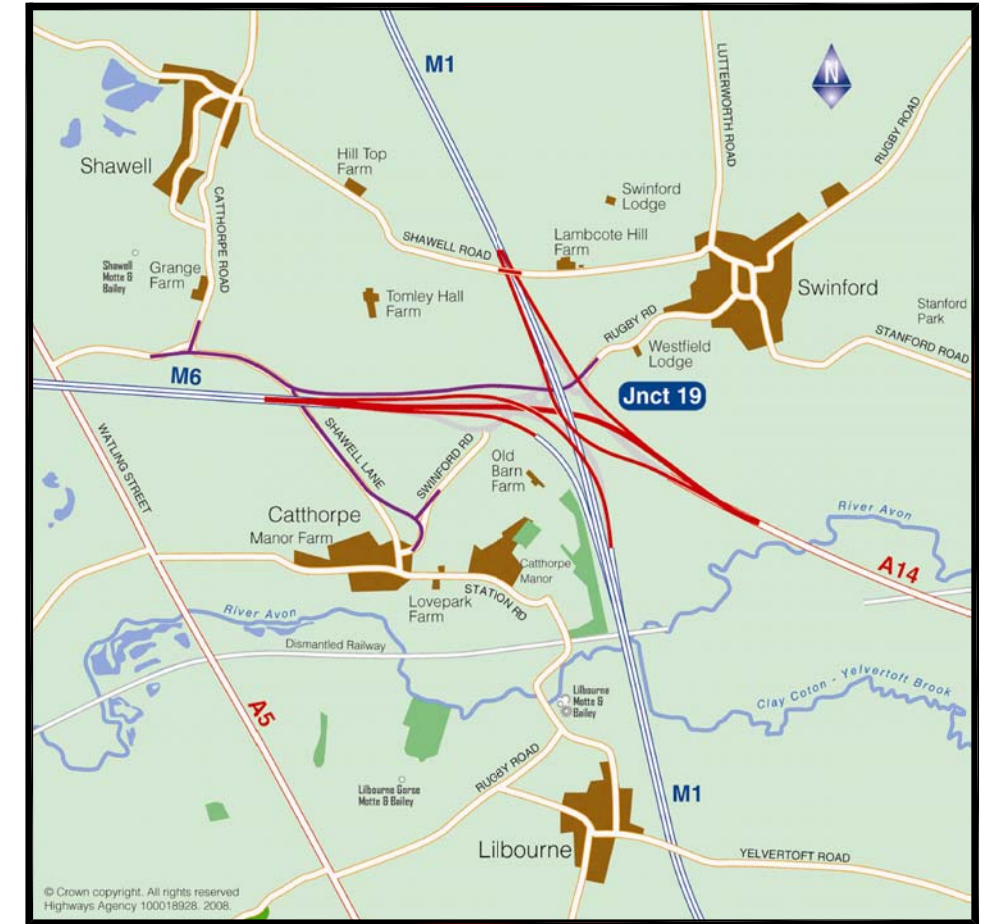

RED JUNCTION AND PURPLE LOCAL ROAD NETWORK




BLUE JUNCTION AND GREEN LOCAL ROAD NETWORK

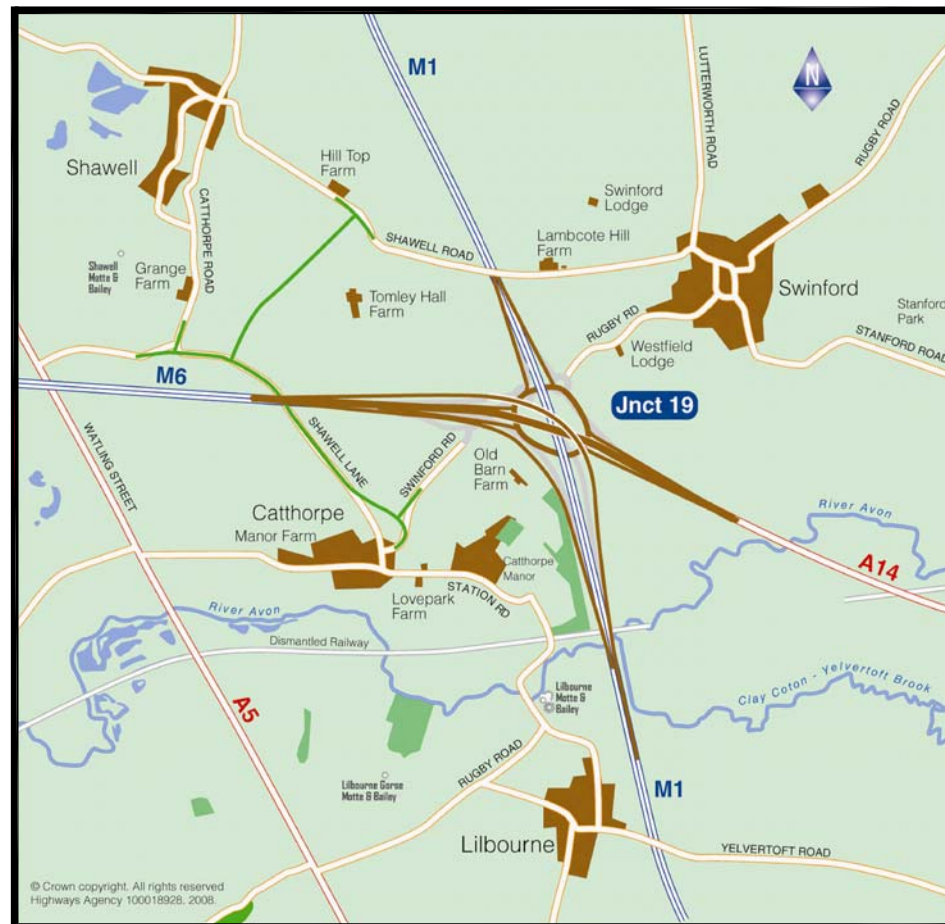

BROWN JUNCTION AND GREEN LOCAL ROAD NETWORK

Reproduced by permission of Ordnance Survey on behalf of HMSO. © Crown copyright and database right 2010. All rights reserved. Ordnance Survey Licence number 100018928.

Rev	Revision Date	Issue	Purpose of revision	Drawn	Checked	Approved
0	21-12-09	Issue		FRW	BM	BM
 HIGHWAYS AGENCY						
Project M1 JUNCTION 19 IMPROVEMENT ENVIRONMENTAL ASSESSMENT VOLUME 1						
Drawing title ALTERNATIVES CONSIDERED: COMPARATIVE ENVIRONMENTAL ASSESSMENT 2007/08						
Drawing status Scale: NTS Do not scale						
Client no.						
Drawing number FIGURE E						Rev 0
<small>This drawing is not to be used in whole or part other than for the intended purpose and project as defined on this drawing. Refer to the contract for full terms and conditions.</small>						